
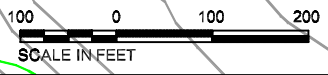
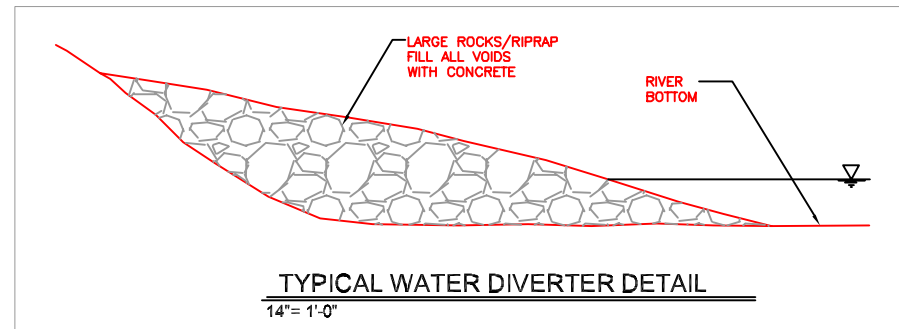
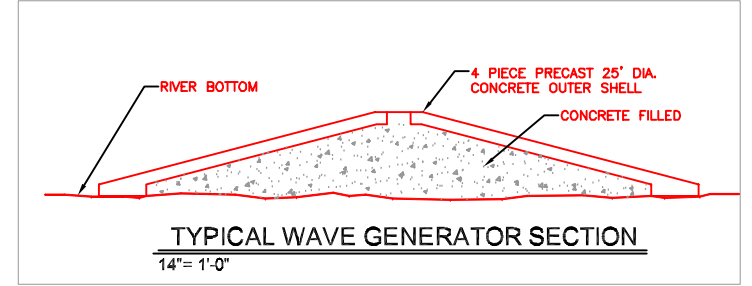
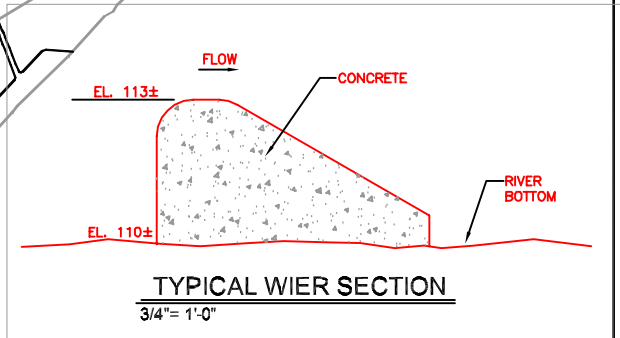


THE INFORMATION CONTAINED HEREIN IS THE PROPERTY OF SKOWHEGAN GORGE RUN OF RIVER CORP. AND IS TO BE USED ONLY FOR THE PROJECT AND SITE SPECIFICALLY IDENTIFIED HEREIN. IT IS NOT TO BE REPRODUCED, COPIED, OR TRANSMITTED IN ANY FORM OR BY ANY MEANS, ELECTRONIC OR MECHANICAL, INCLUDING PHOTOCOPYING, RECORDING, OR BY ANY INFORMATION STORAGE AND RETRIEVAL SYSTEM, WITHOUT THE WRITTEN PERMISSION OF SKOWHEGAN GORGE RUN OF RIVER CORP.

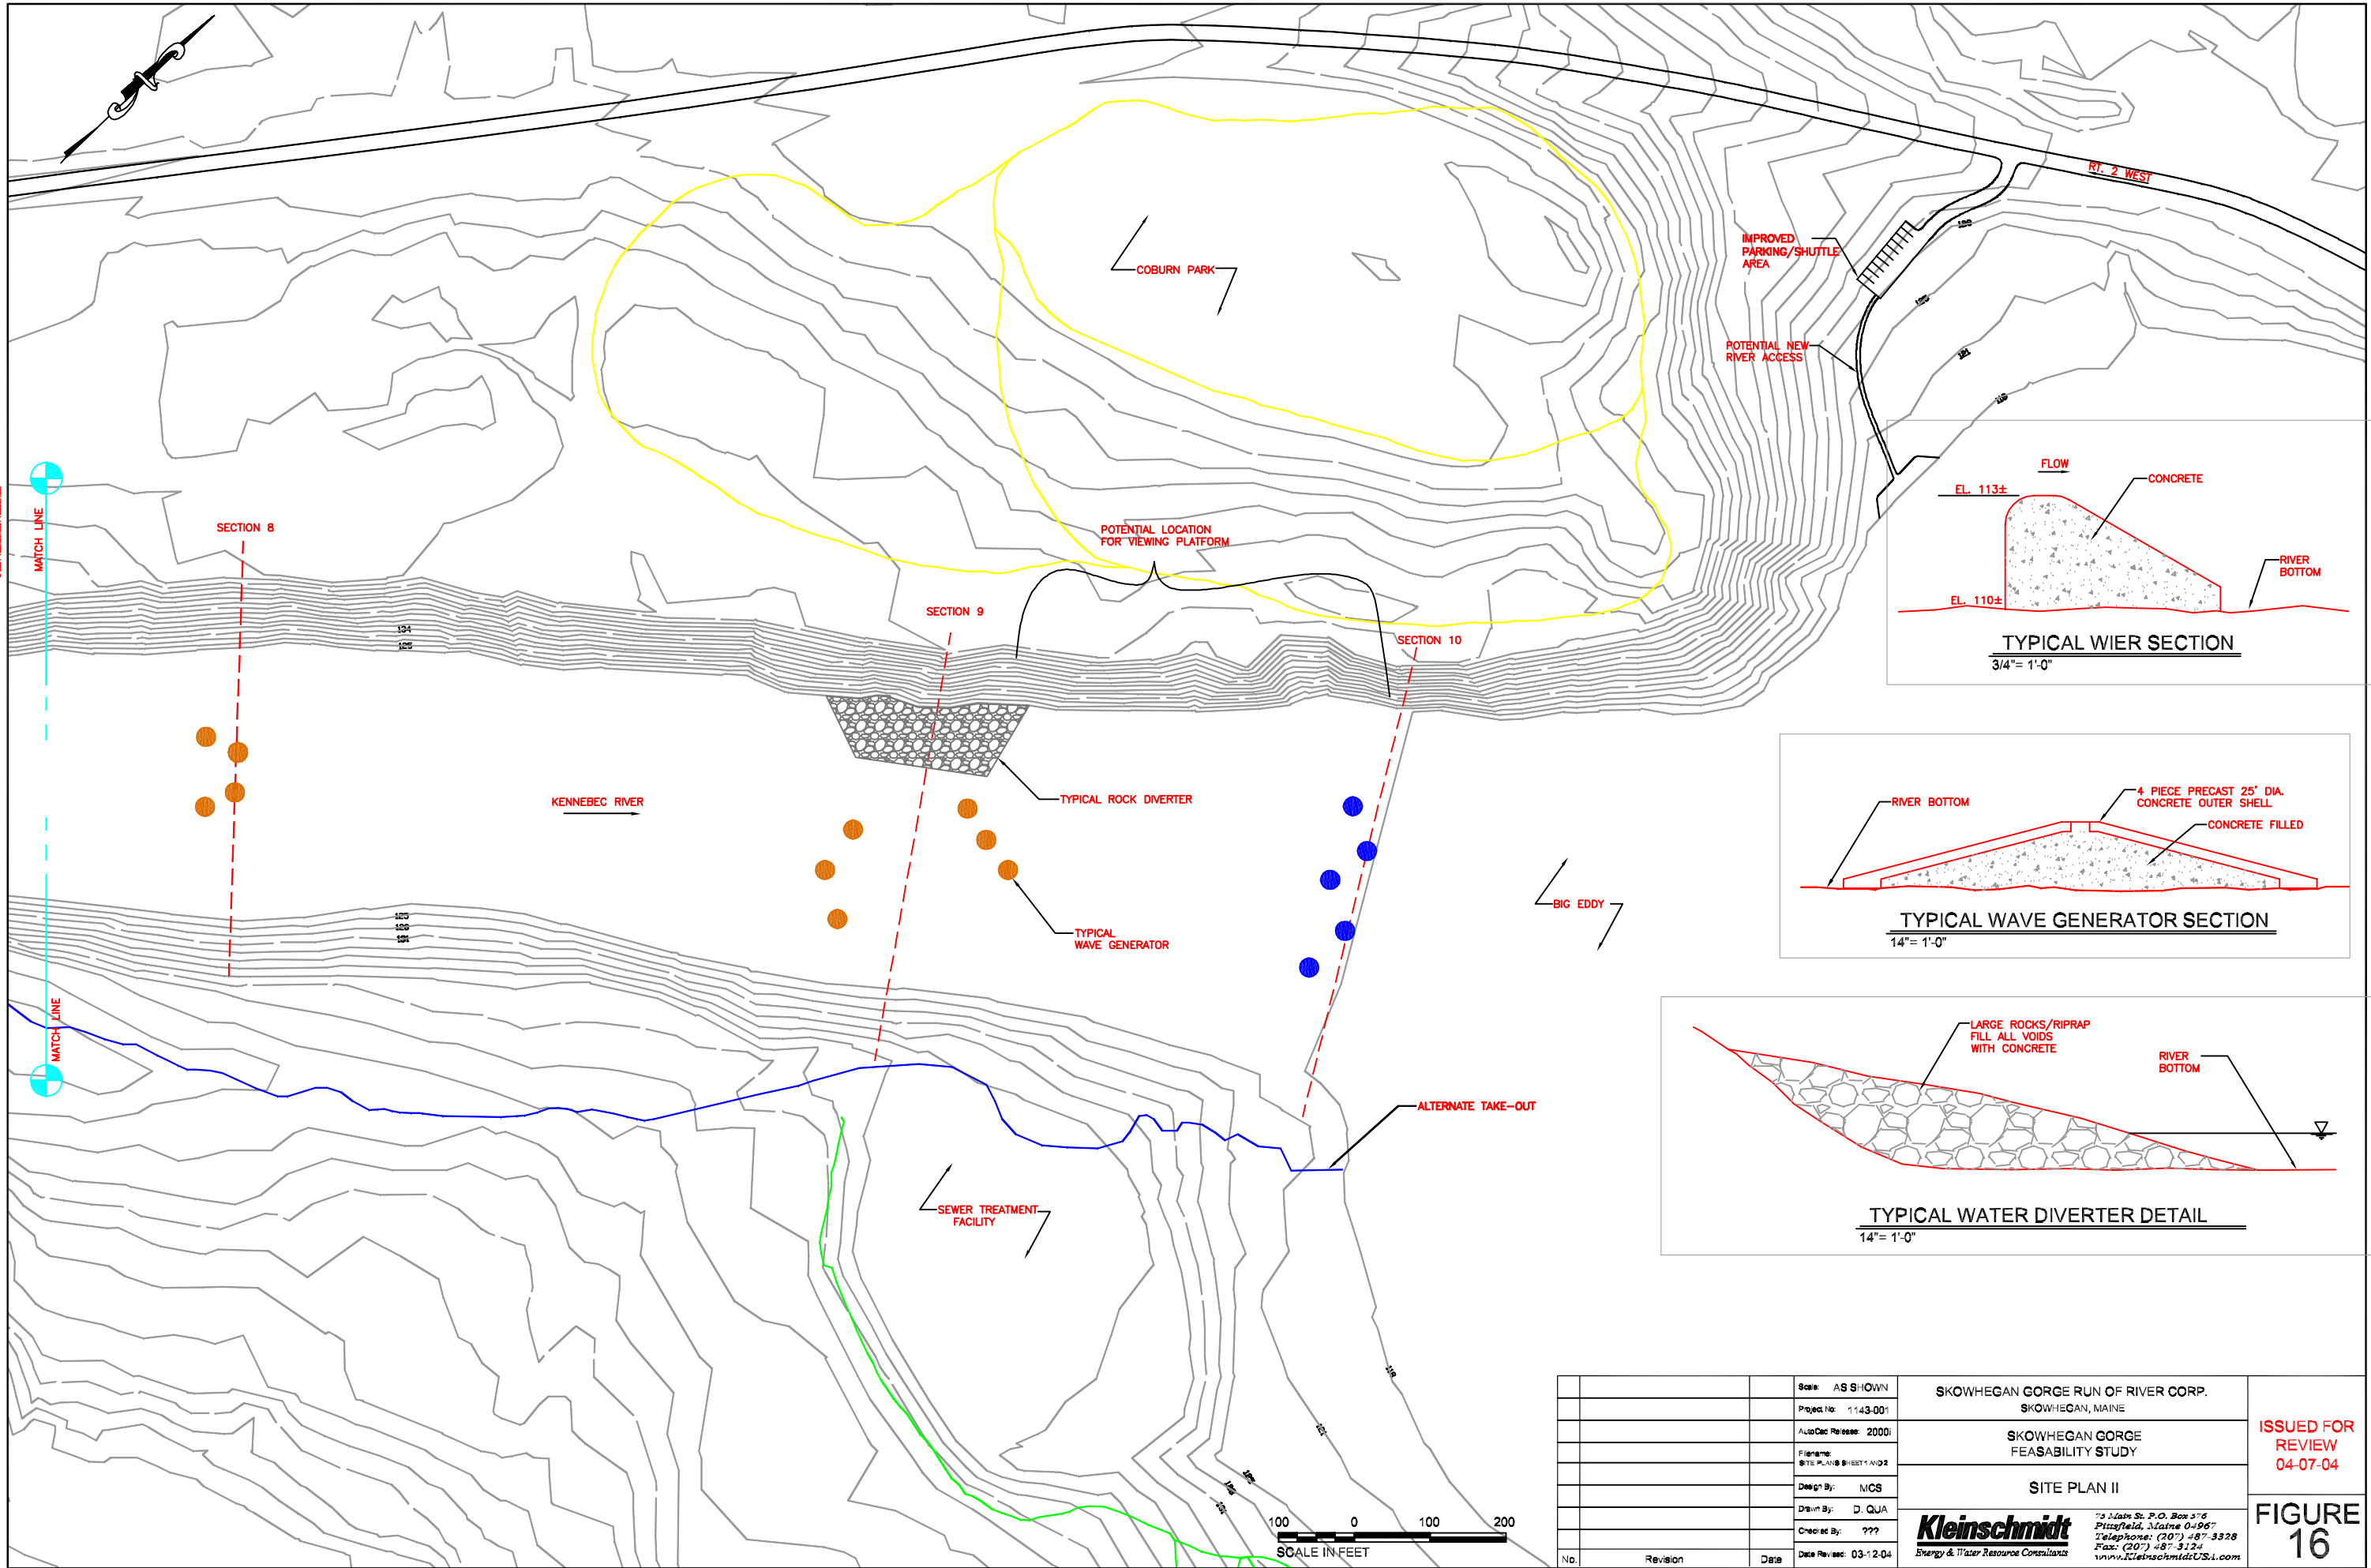

Scale:	AS SHOWN	SKOWHEGAN GORGE RUN OF RIVER CORP. SKOWHEGAN, MAINE	ISSUED FOR REVIEW 04-07-04
Project No:	1143-001	SKOWHEGAN GORGE FEASIBILITY STUDY	
AutoCad Release:	2000i	SITE PLAN II	FIGURE 16
Filename:	SITE PLAN SHEET 1 AND 2	Kleinschmidt Energy & Water Resource Consultants	
Design By:	MCS	73 Main St., P.O. Box 576 Pittsfield, Maine 04967 Telephone: (207) 487-3328 Fax: (207) 487-3124 www.kleinschmidtusa.com	
Drawn By:	D. QUJA		
Checked By:	???		
Date Revised:	03-12-04		
No.	Revision	Date	