


CORNVILLE

CANAAN

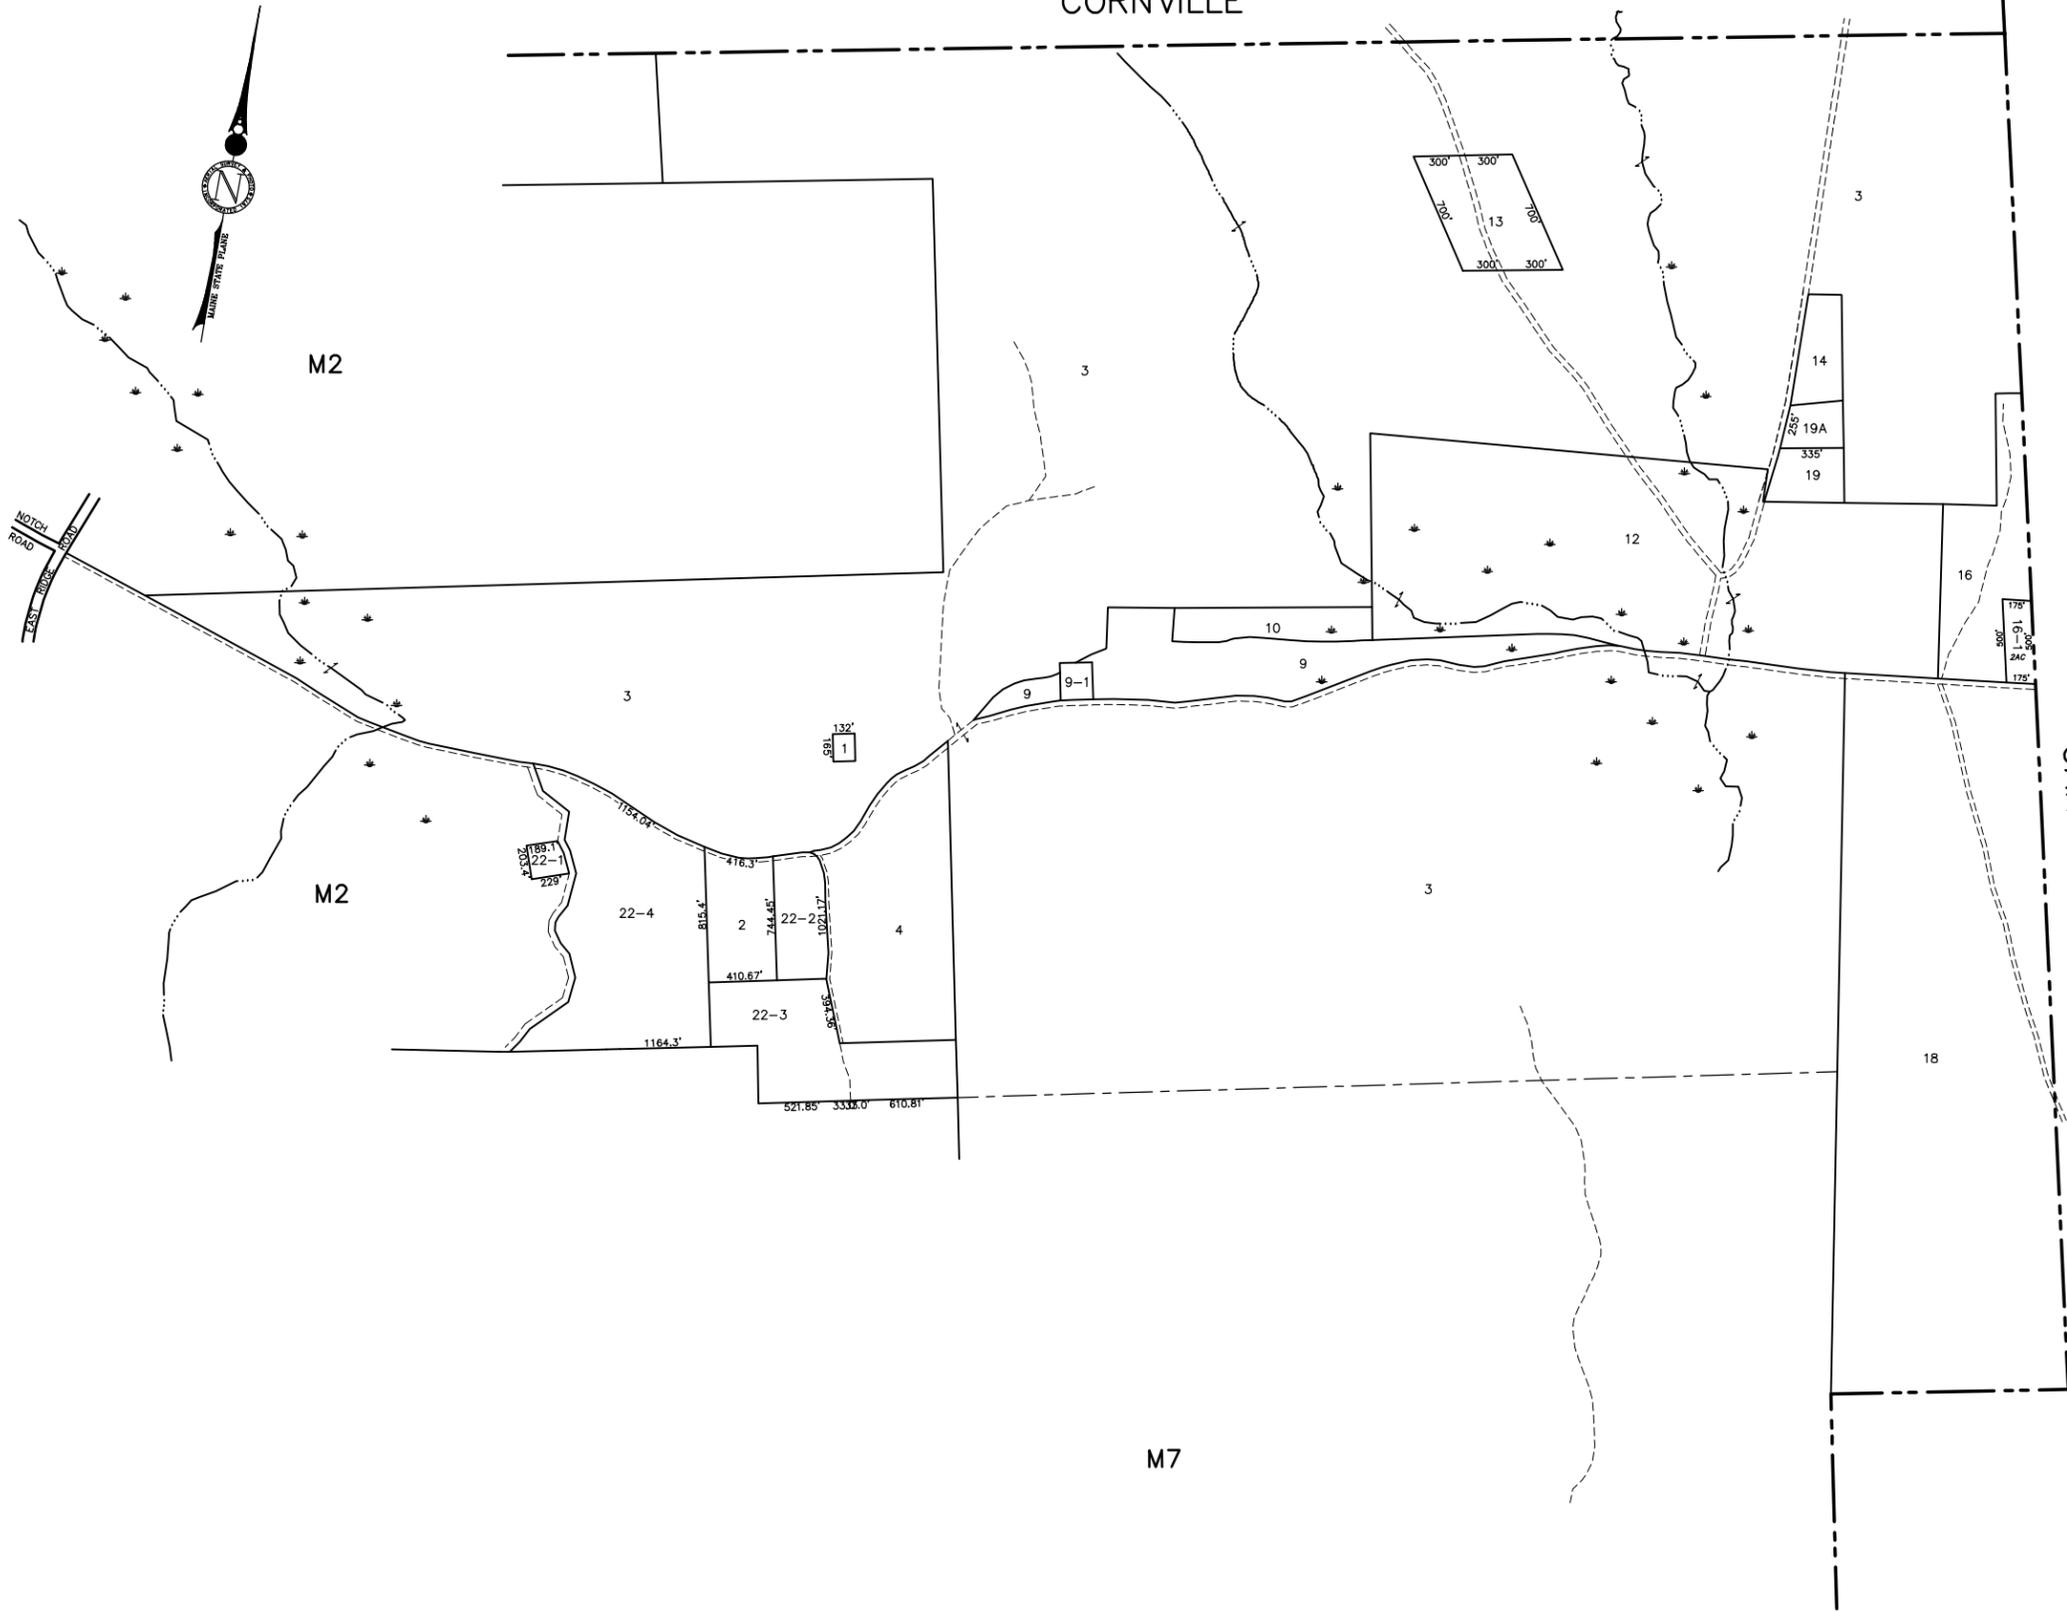

PREPARED BY:
 AERIAL SURVEY AND PHOTO, INC.
 546 AIRPORT ROAD PO BOX 659
 NORRIDGEWOCK, MAINE 04957
 TEL: 207 634-2006
 WWW.AERIALSURVEYANDPHOTO.COM
 NOTE
 THIS MAP IS FOR ASSESSMENT PURPOSES ONLY
 AND IS NOT INTENDED FOR PROPERTY CONVEYANCE
 OR LEGAL DESCRIPTION.

MAP LEGEND	
PARCEL NUMBER	23
BOUNDARY DIMENSION	161.21'
PARCEL AREA	2.456 AC
SUBDIVISION LOT NUMBER	(14)
MATCH LINE AND LABEL	P/O MAP - LOT

PARCEL BOUNDARY.....	—————
WATER LINE	~~~~~
ROAD RIGHT OF WAY.....	=====
EASEMENT/ROW	-----
WETLAND EDGE
ADJACENT MAP	M14

APRIL 1, 2024
 SCALE 1 INCH = 500 FEET
 MAINE STATE PLANE COORDINATE GRID; WEST ZONE; NAD 1983; US FEET

PROPERTY MAP
TOWN OF SKOWHEGAN
 SOMERSET COUNTY, MAINE