


MADISON

NORRIDGEWOCK

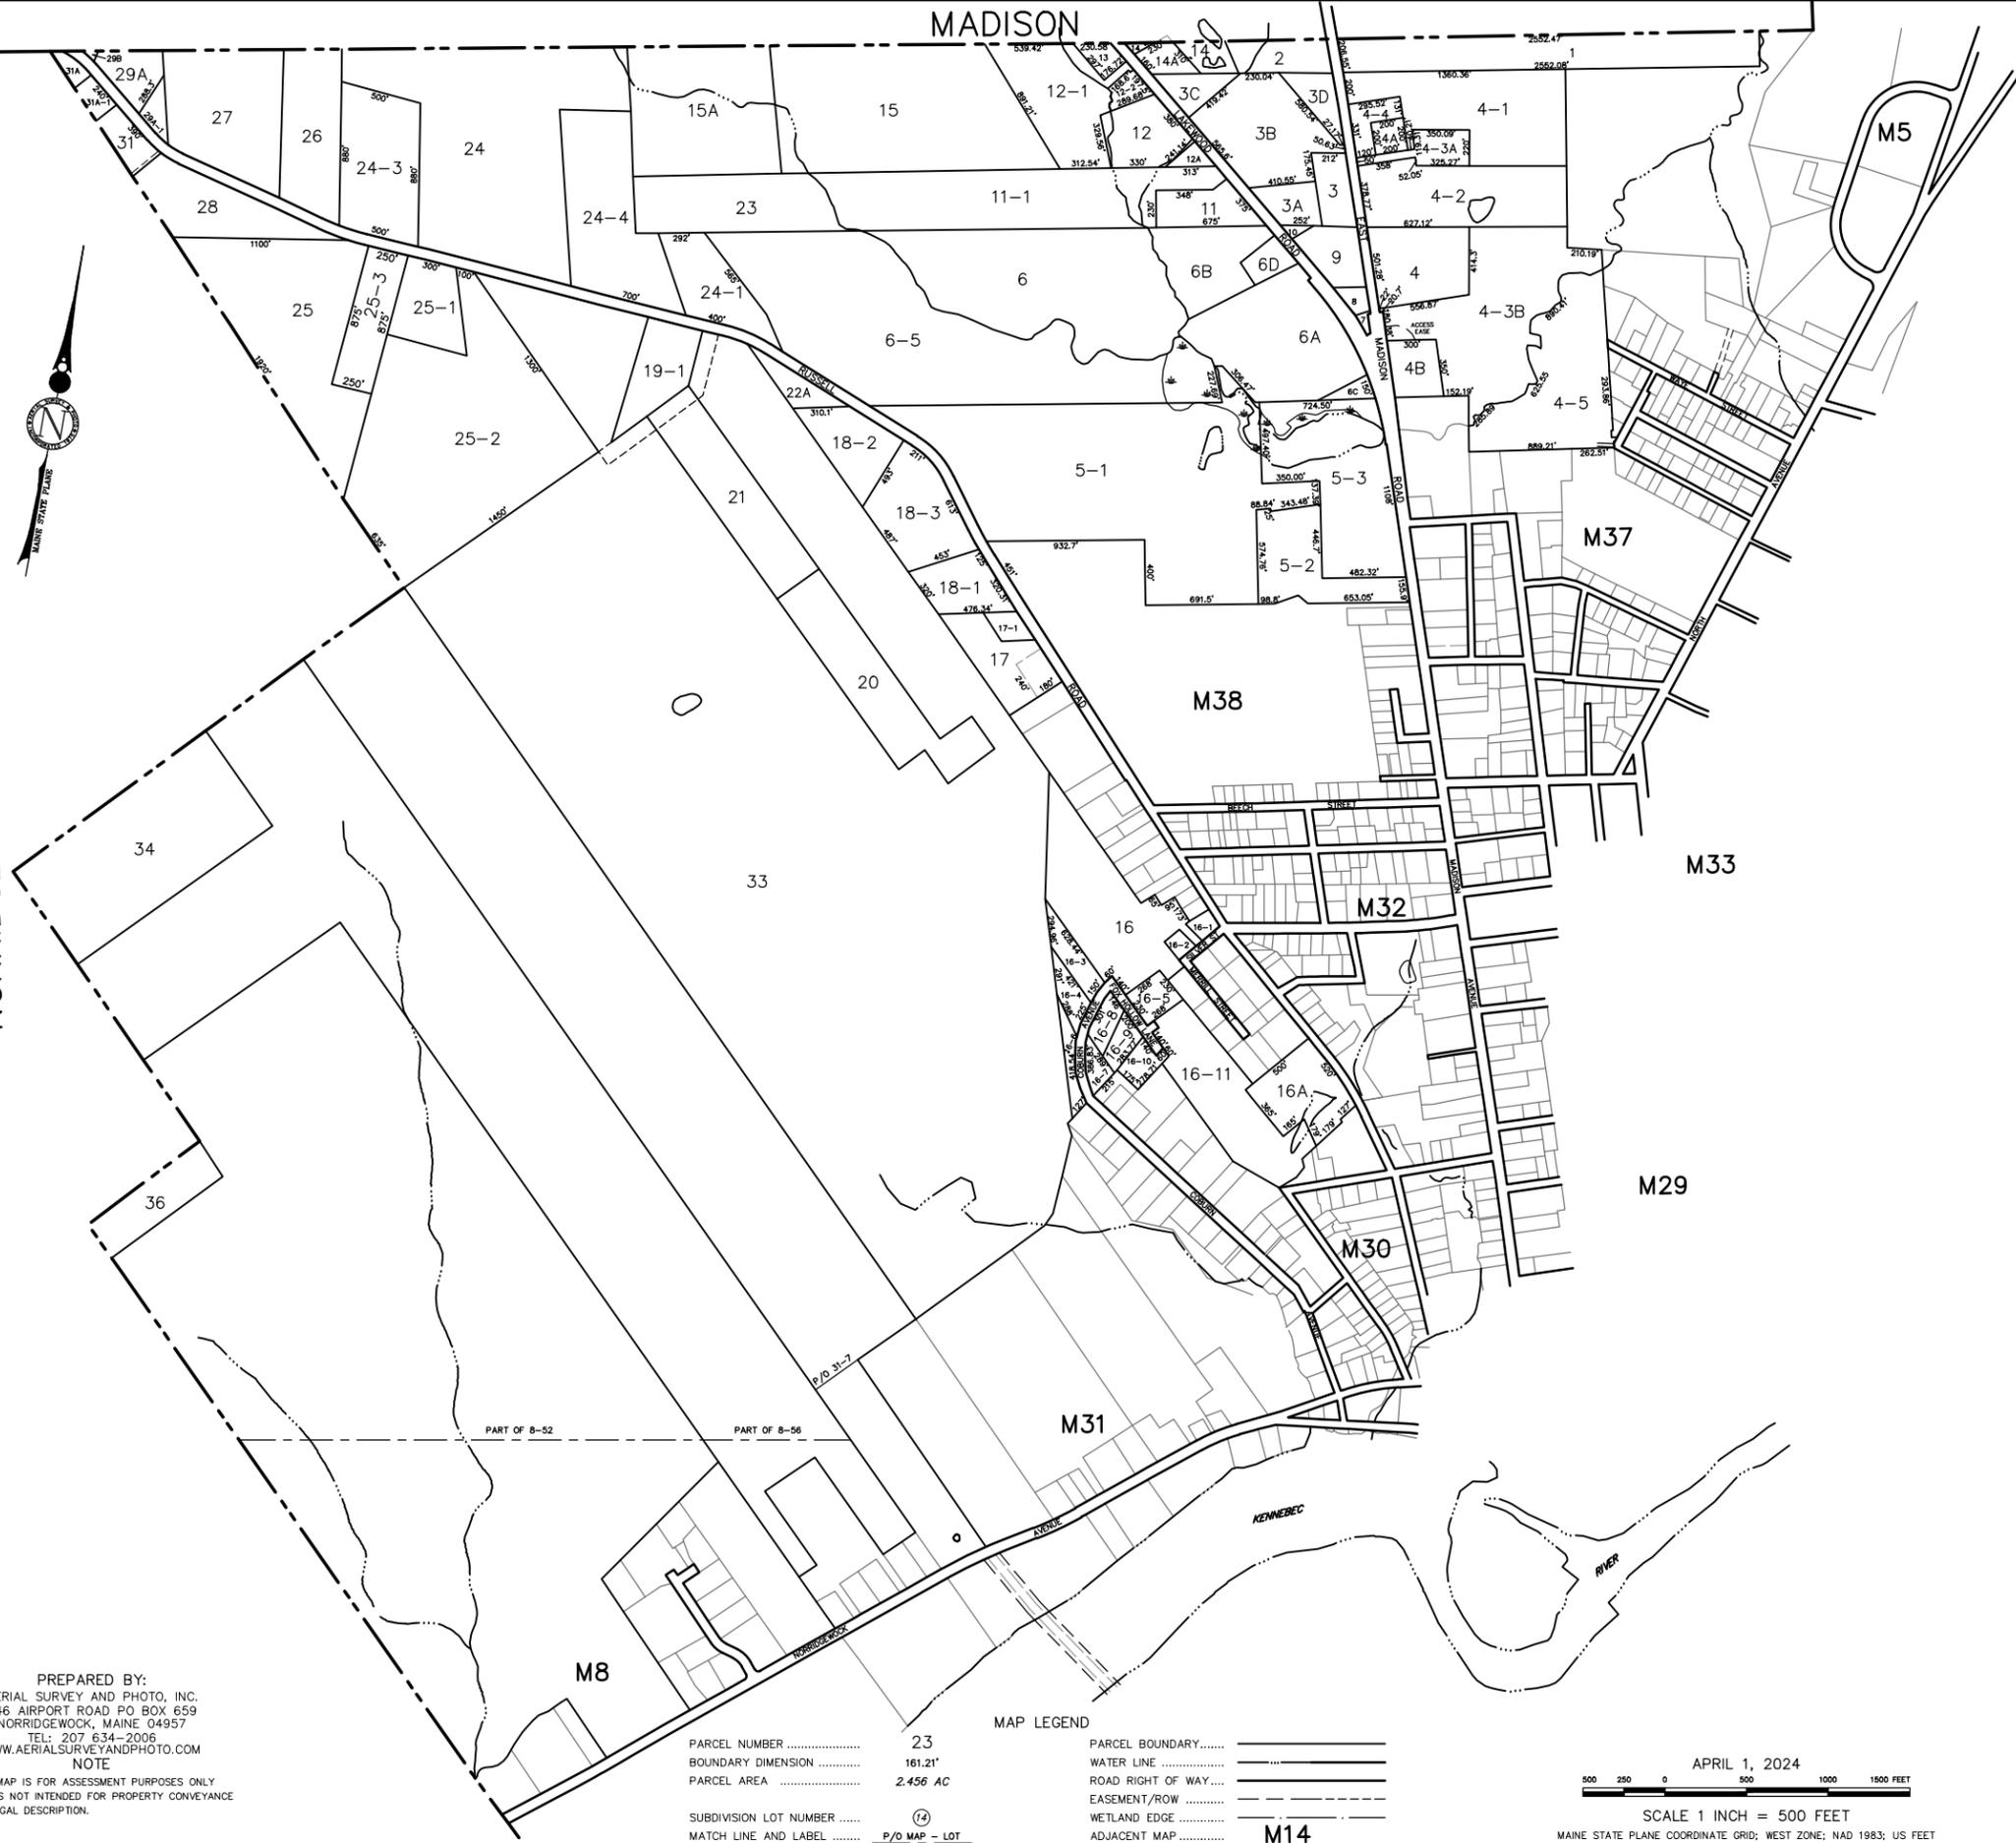


PREPARED BY:
AERIAL SURVEY AND PHOTO, INC.
546 AIRPORT ROAD PO BOX 659
NORRIDGEWOCK, MAINE 04957
TEL: 207 634-2006
WWW.AERIALSURVEYANDPHOTO.COM
NOTE

THIS MAP IS FOR ASSESSMENT PURPOSES ONLY
AND IS NOT INTENDED FOR PROPERTY CONVEYANCE
OR LEGAL DESCRIPTION.

PARCEL NUMBER	23
BOUNDARY DIMENSION	161.21'
PARCEL AREA	2.456 AC
SUBDIVISION LOT NUMBER	14
MATCH LINE AND LABEL	P/O MAP - LOT

MAP LEGEND

PARCEL BOUNDARY	———
WATER LINE	~~~~~
ROAD RIGHT OF WAY	———
EASEMENT/ROW	———
WETLAND EDGE	———
ADJACENT MAP	M14

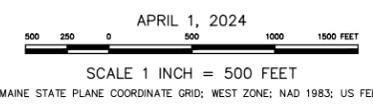

PROPERTY MAP
TOWN OF SKOWHEGAN
SOMERSET COUNTY, MAINE