


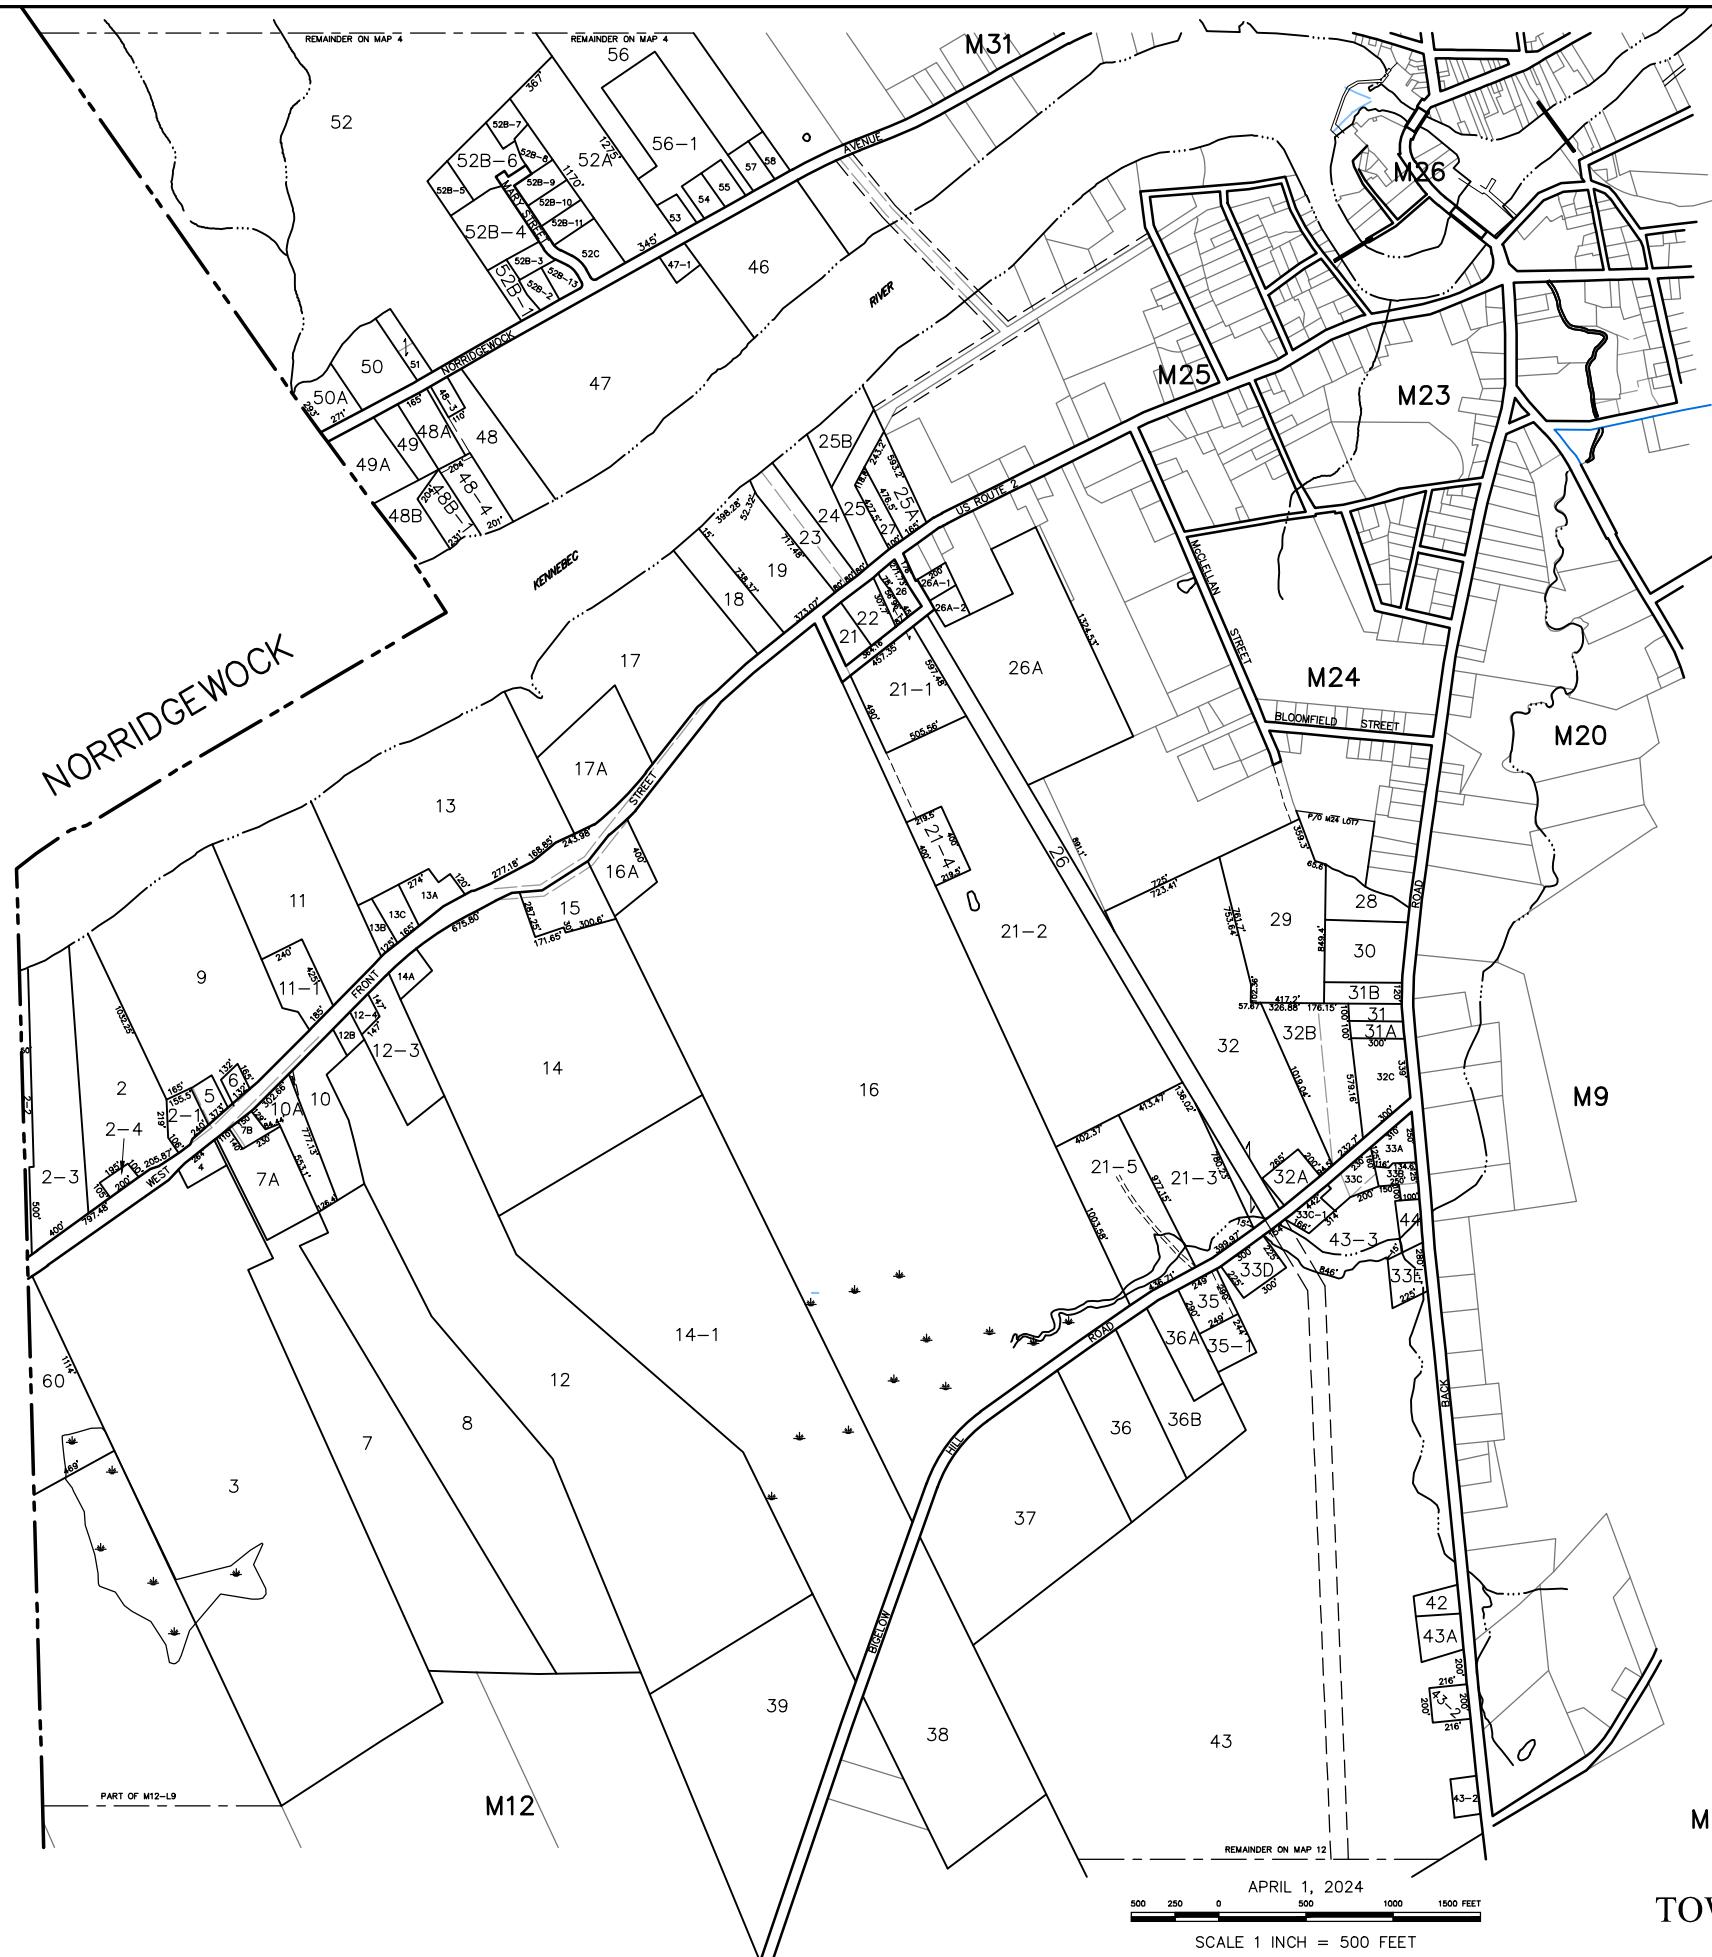

PARCEL NUMBER 23
BOUNDARY DIMENSION 161.21'
PARCEL AREA 2.456 AC

SUBDIVISION LOT NUMBER (14)
MATCH LINE AND LABEL P/O MAP - LOT
PARCEL BOUNDARY.....
WATER LINE.....
ROAD RIGHT OF WAY....
EASEMENT/ROW
WETLAND EDGE
ADJACENT MAP M14

THIS MAP IS FOR ASSESSMENT PURPOSES ONLY
AND IS NOT INTENDED FOR PROPERTY CONVEYANCE
OR LEGAL DESCRIPTION.

APRIL 1, 2024

500 250 0 500 1000 1500 FEET

SCALE 1 INCH = 500 FEET

MAINE STATE PLANE COORDINATE GRID; WEST ZONE; NAD 1983; US FEET

PROPERTY MAP
TOWN OF SKOWHEGAN
SOMERSET COUNTY, MAINE